


Baldwin Pergolas

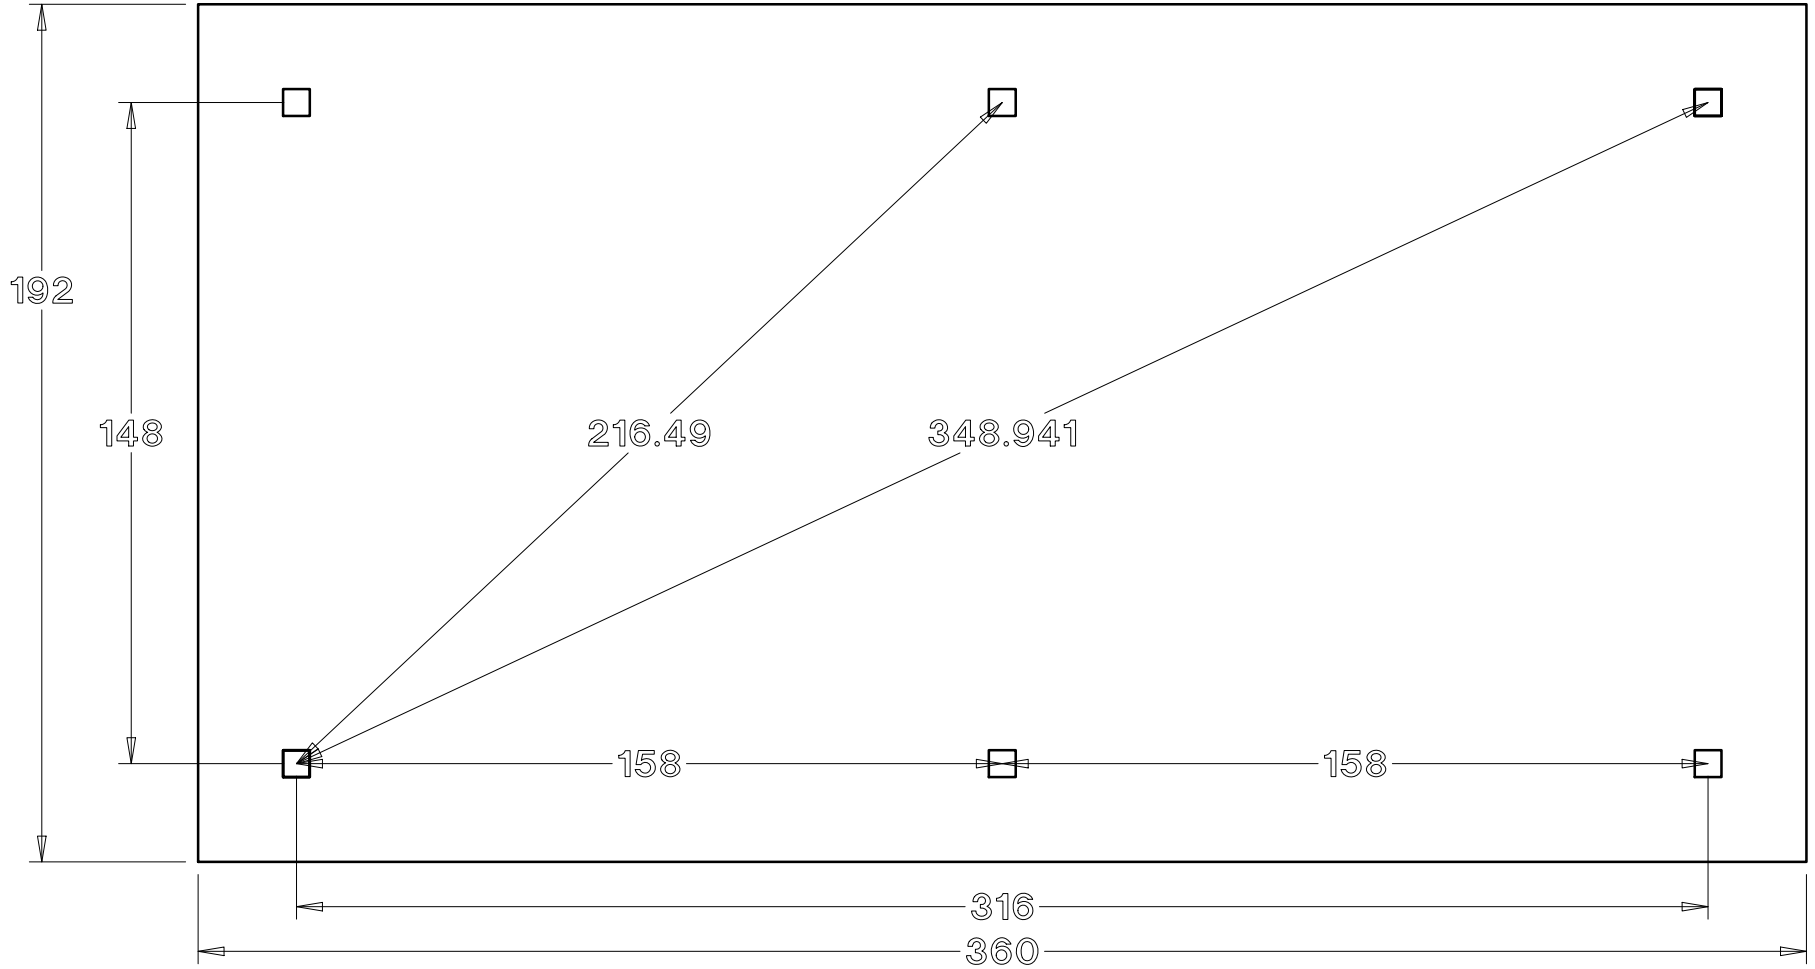

14 x 28 Vinyl pergola