


Baldwin Pergolas

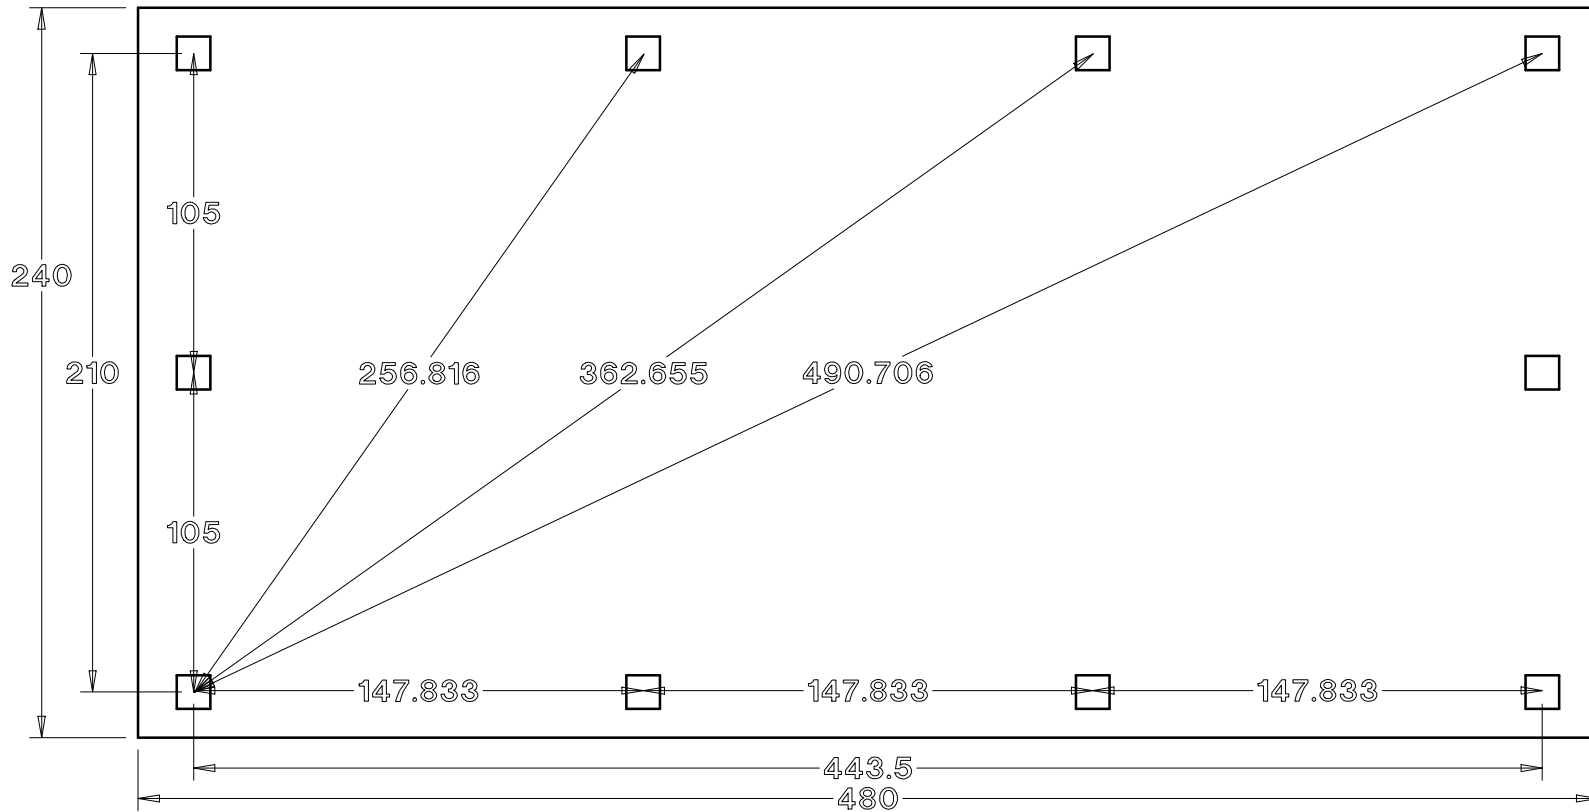

20D x 40W Gable Pavilion