


Baldwin Pergolas

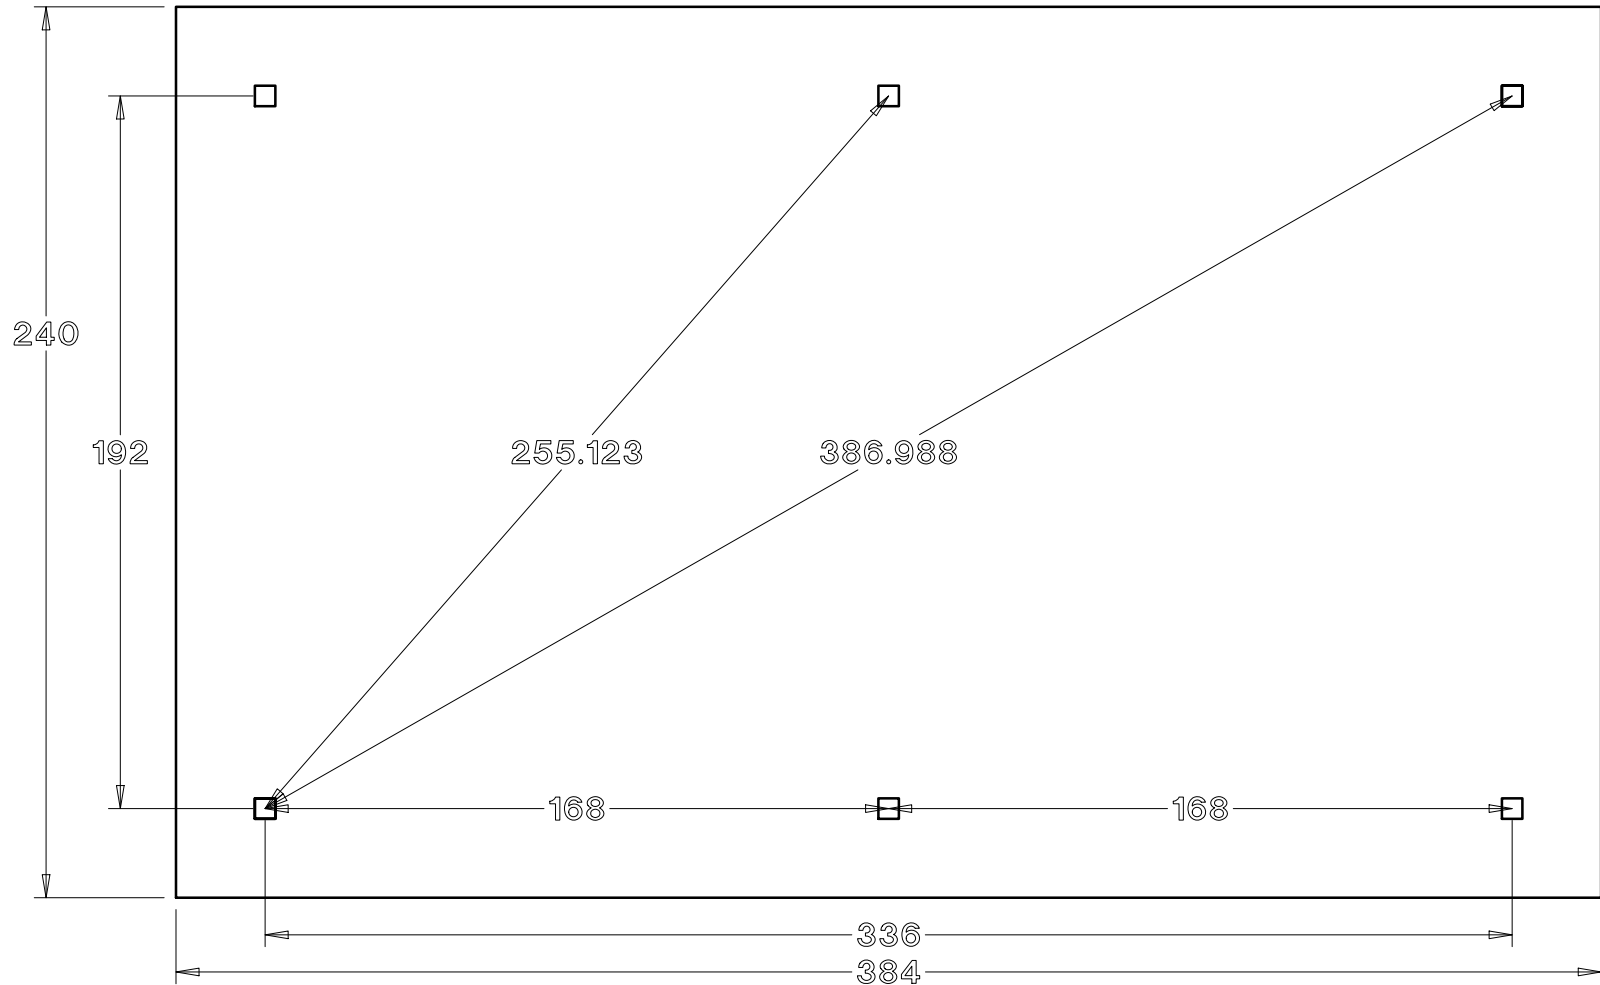

20 x 32 Post and beam pergola